



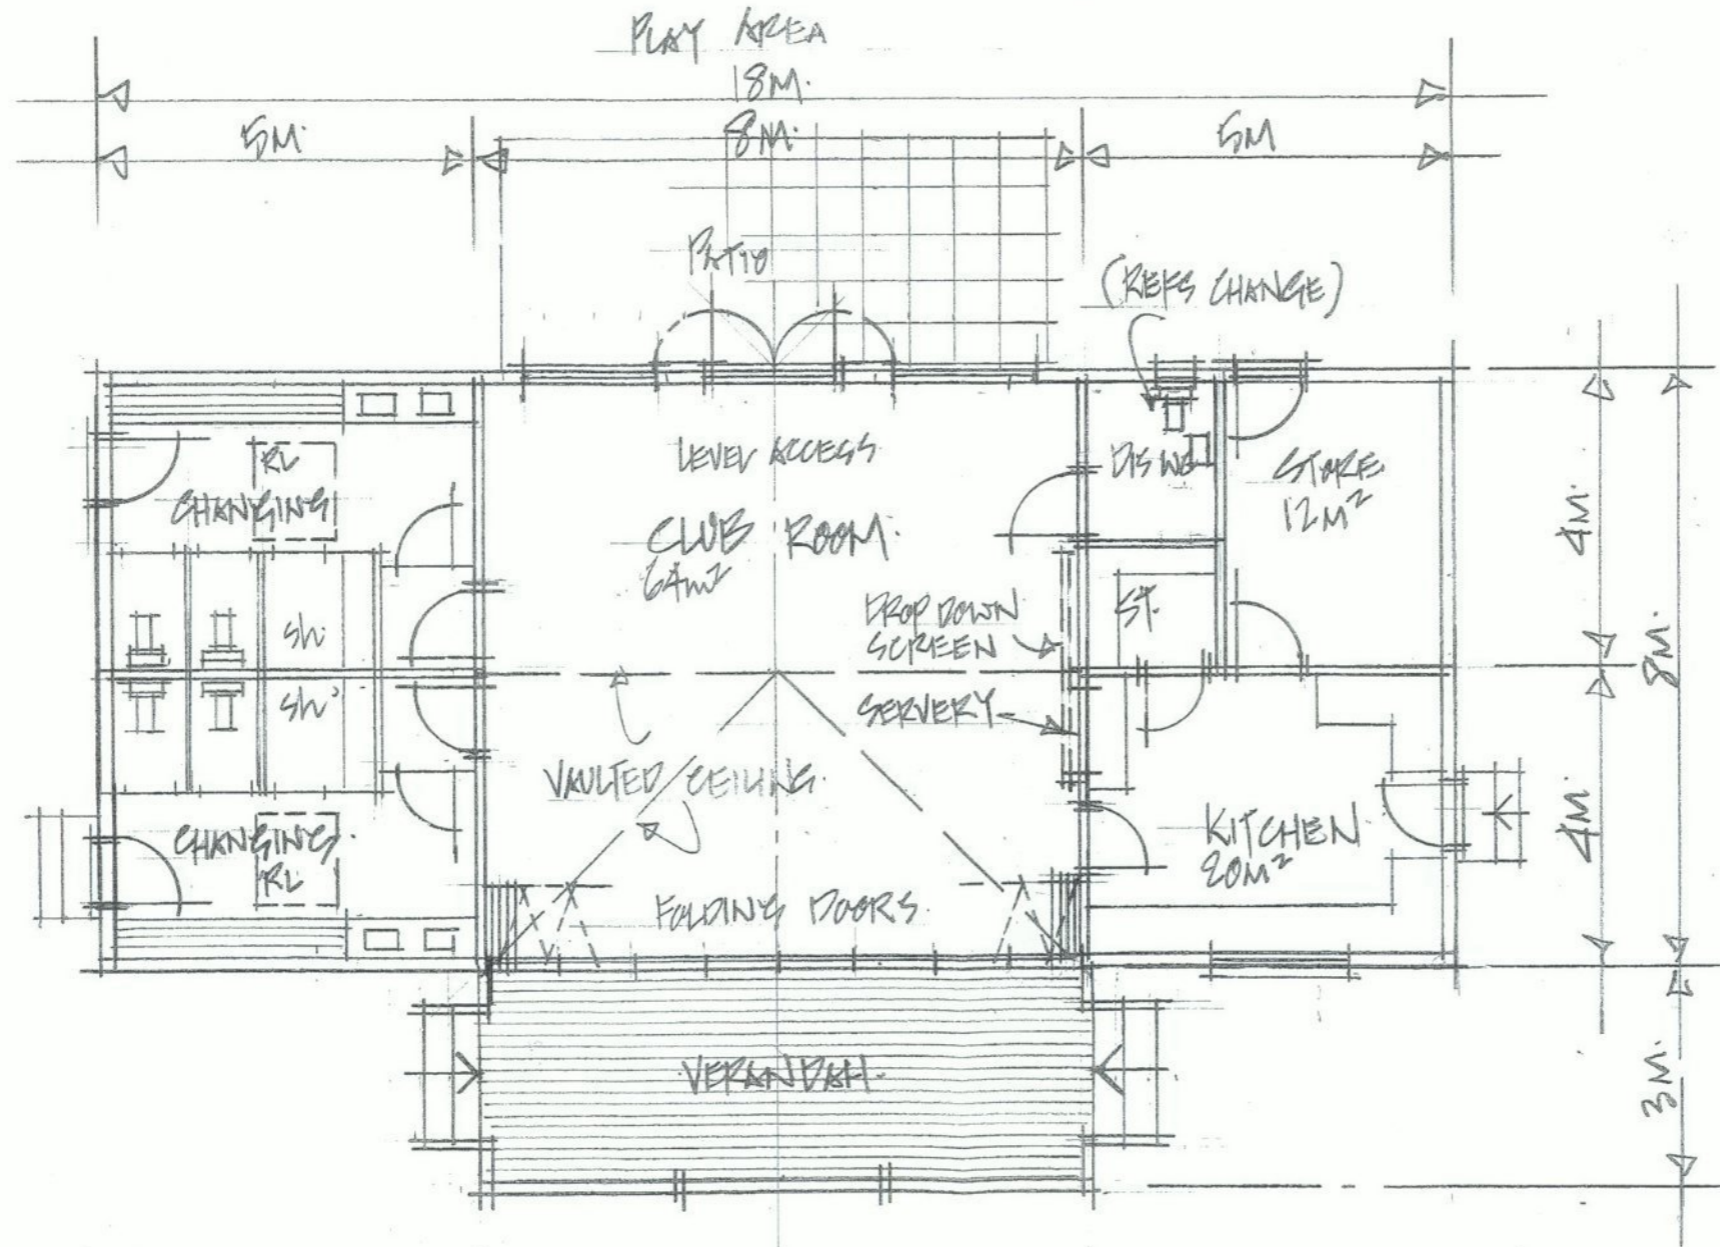

FRONT ELEVATION (EAST) 1:100

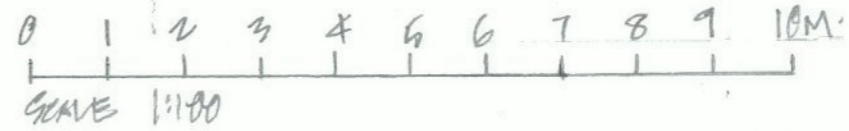

PROPOSED PLAN 1:100

CLIENT KADWINTER PARISH COUNCIL		
JOB TITLE KADWINTER SPORTS PAVILION		
DRAWING TITLE PLAN FRONT ELEVATION		
REVISIONS		
 DENN ARCHITECTS		
ORIGINAL A3 SIZE		
SCALE 1:100	DATE OCT 2013	DRAWN 
DRAWING NO. DD556.01		