


PROPOSED RADWINTER SPORTS PAVILION.

OCT 2013

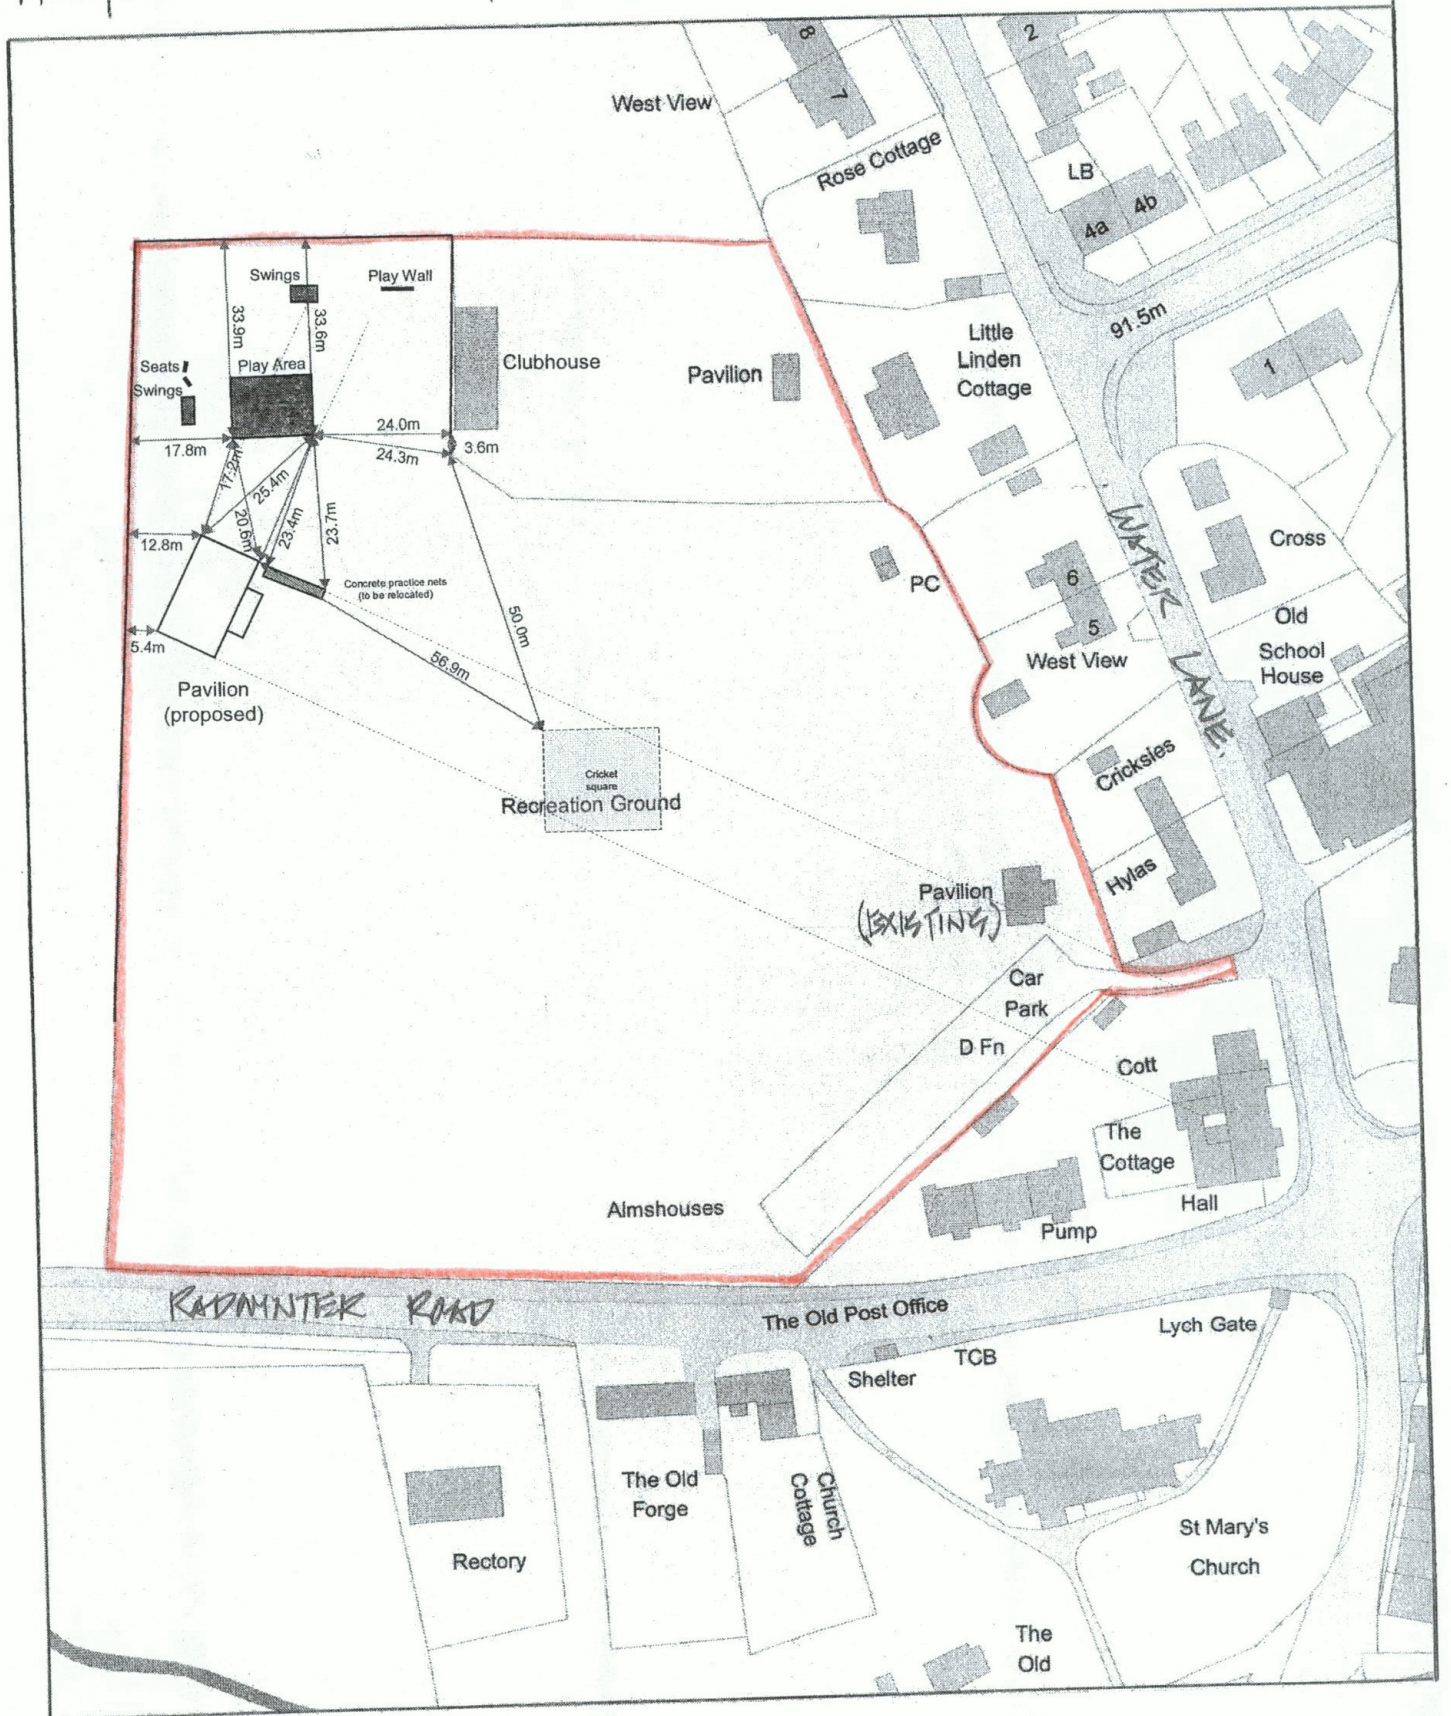

N LOCATION PLAN.

1:1.250